



TITLE	SCALE A1=1:200 A3=1:400	NO.
	DATE	
ITEMS	JOB NO.	

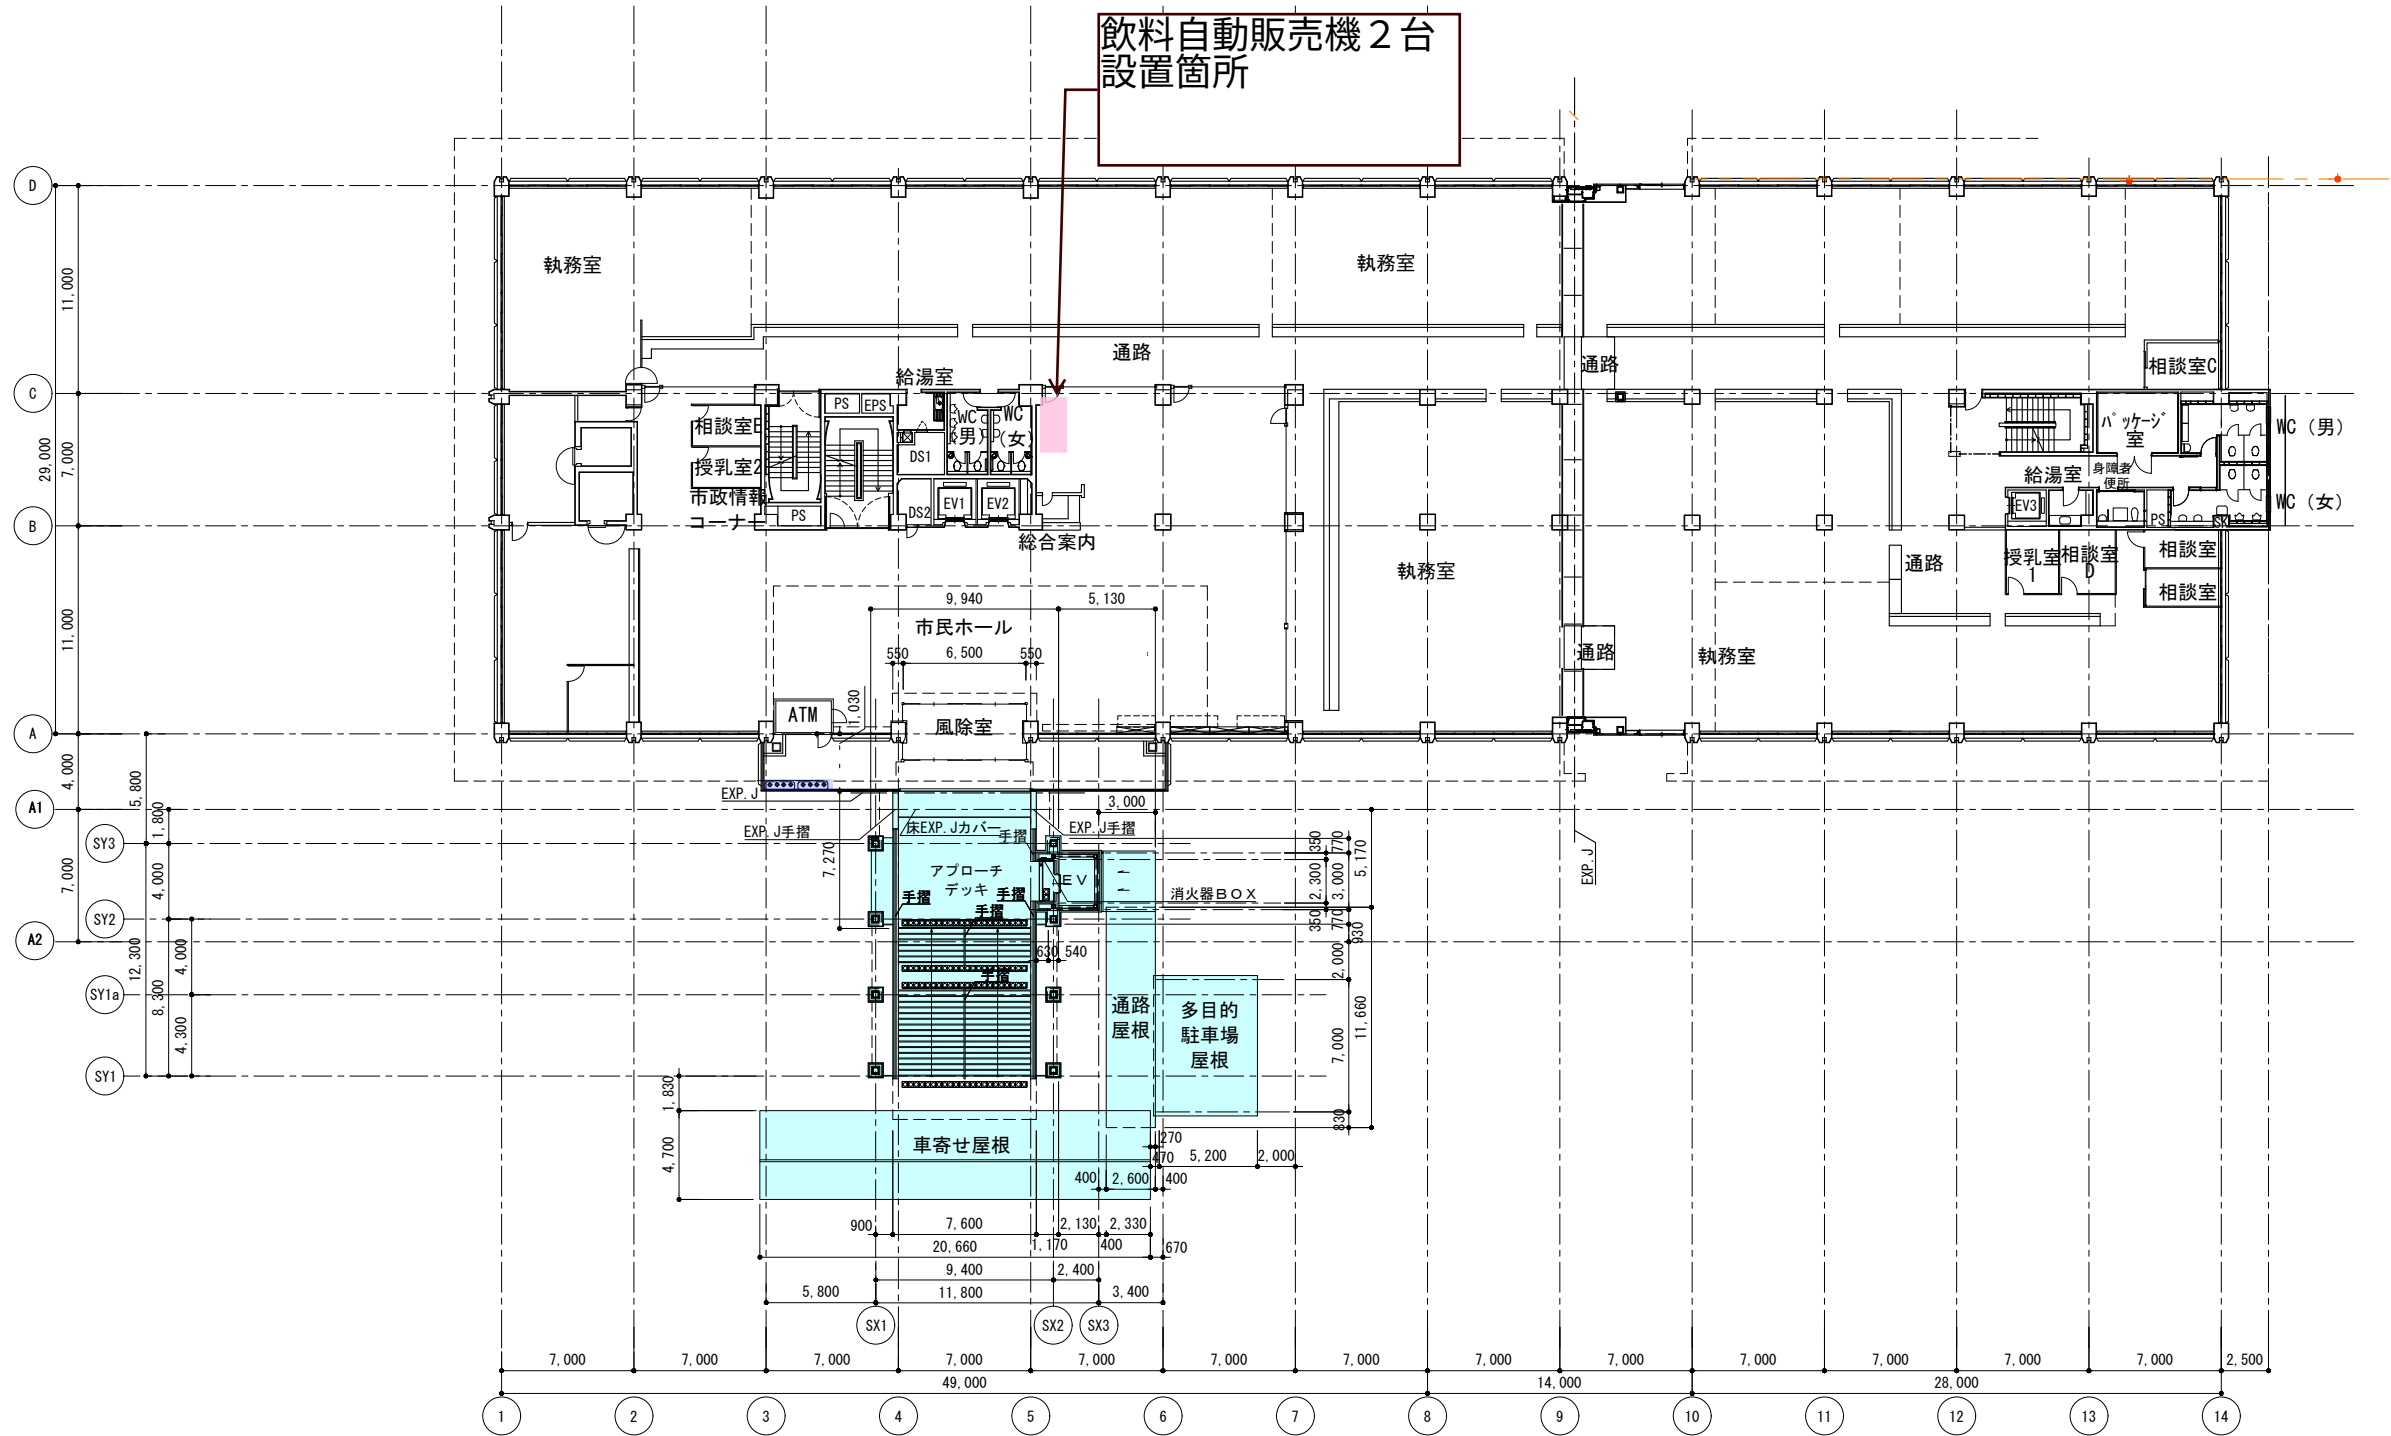

2階平面図

TITLE ITEMS	SCALE A1=1:200 A3=1:400	NO. DATE JOBNO.
	DATE	
	JOBNO.	

平面図 (2階)

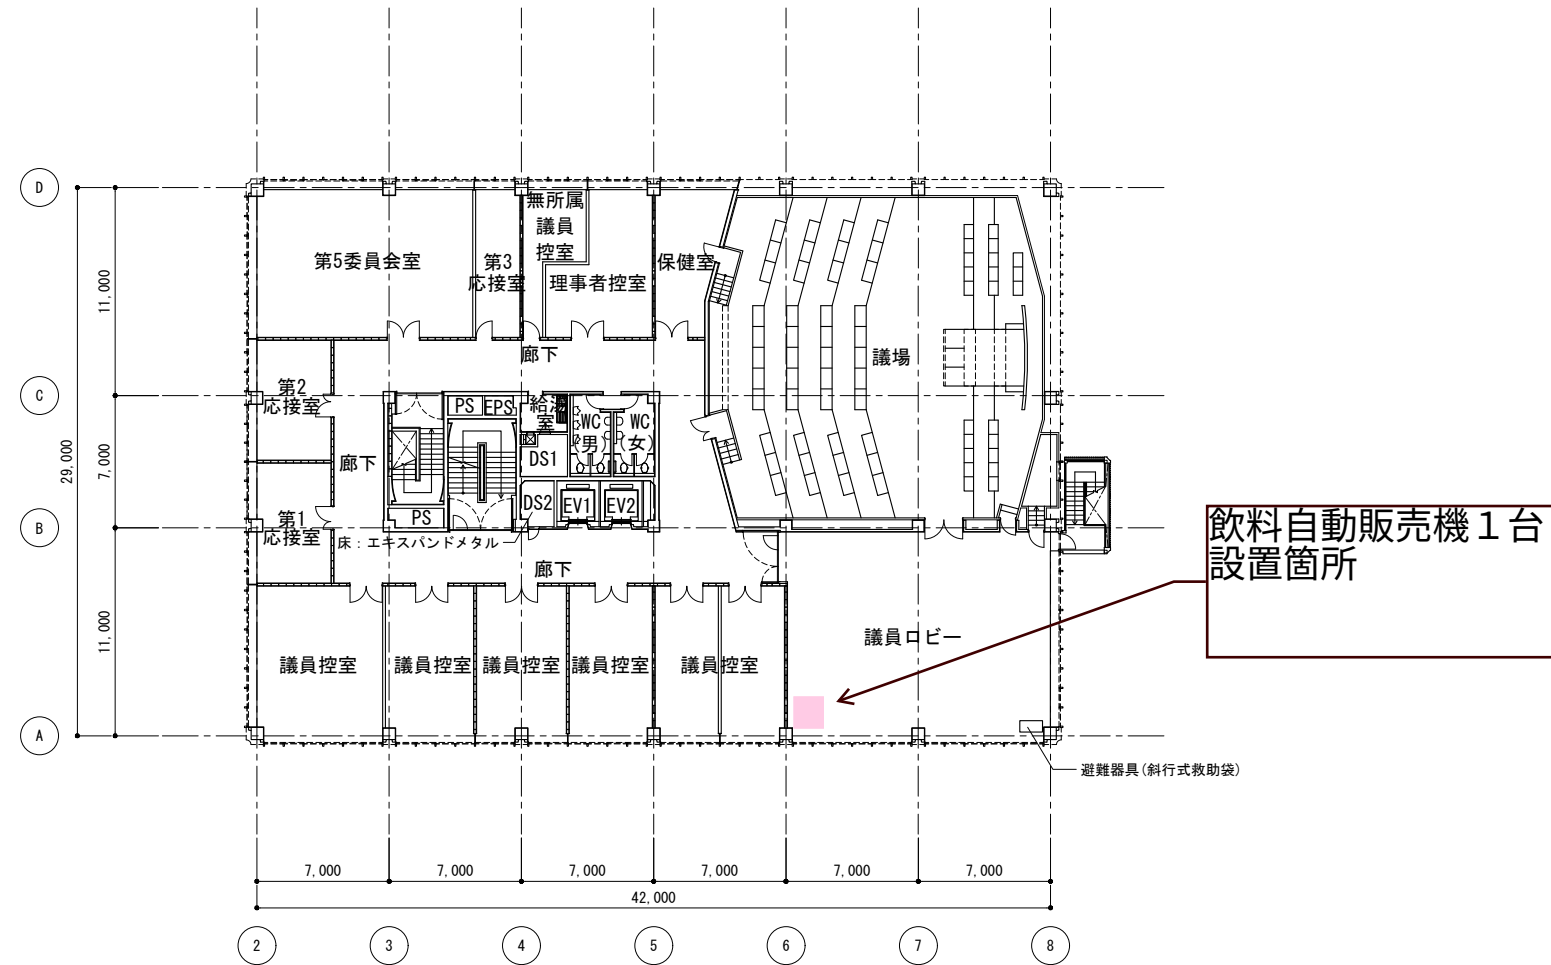

飲料自動販売機 1 台
設置箇所

7階平面図

T I T L E		S C A L E	A1=1:200 A3=1:400	N O .
		D A T E	2023年 1月	
I T E M S		J O B N O .	4031-548001	
平面図（7階）				